


N:\CD\FLOOD\F06C71-26 Line L Creek Restoration\Profile Exhibit RFP.dwg 4-30-14 03:51:15 PM benjamin

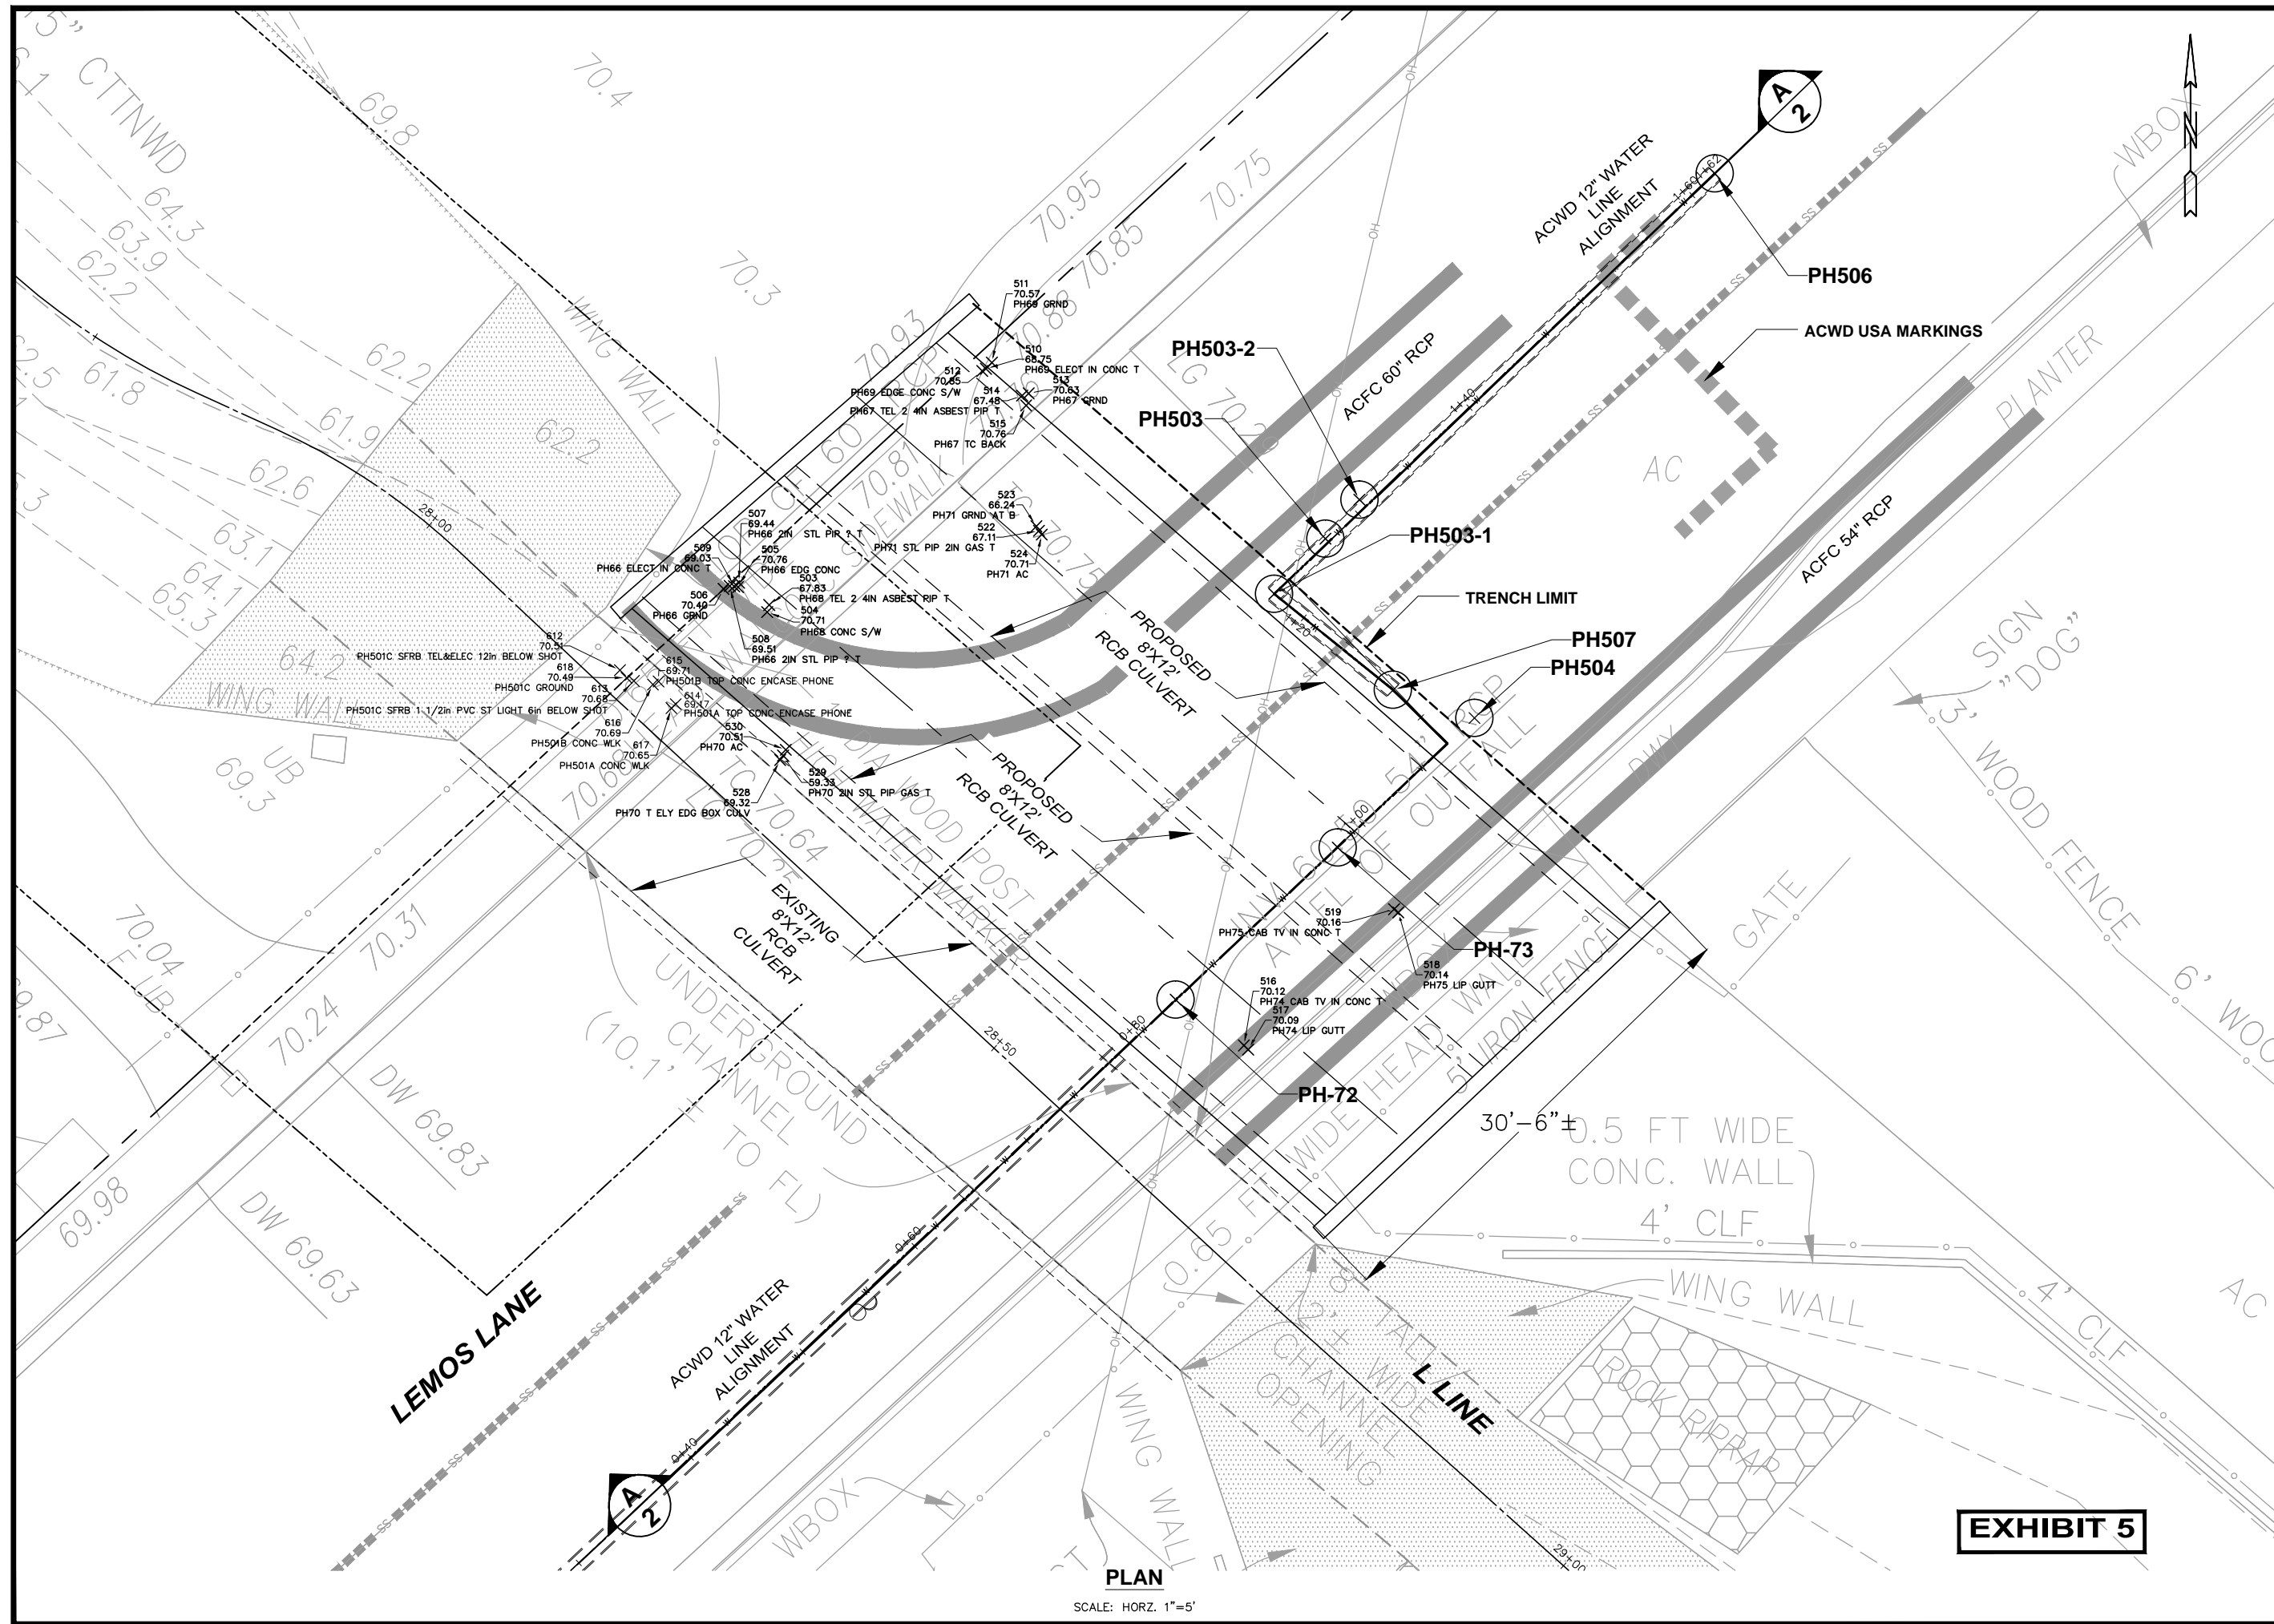

PLAN

SCALE: HORZ. 1"=5'

FOR REDUCED ENGLISH PLANS ORIGINAL SCALE IS IN INCHES

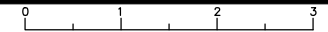


EXHIBIT 5

REVISIONS

NO.	DESCRIPTION	BY	DATE	APPVD


COUNTY OF ALAMEDA ☆ PUBLIC WORKS AGENCY

APPROVAL RECOMMENDED		DATE		SCALE	
NAME	MOSES TRANG	MARCH 2014	AS SHOWN	AS SHOWN	AS SHOWN
DESIGNED					
CHECKED					
NAME					

ZONE NO. 6 PROJECT
 IMPROVEMENTS OF LINE L
 MISSION CREEK AT LEMOS LANE
 ACWD WATER LINE RELOCATION
 PLAN

WORK ORDER NO.	F##C##
SPECIFICATION NO.	FC ##-###
SHEET NO.	1 OF 2
FILE NO.	CB-###

C:\Users\benjamin\AppData\Local\Temp\LEWOS_To_AcWD_Lemos_Plan-Profile.dwg.zip\To_AcWD_Lemos_Plan-Profile.dwg 4-15-14 06:29:49 PM benjamin

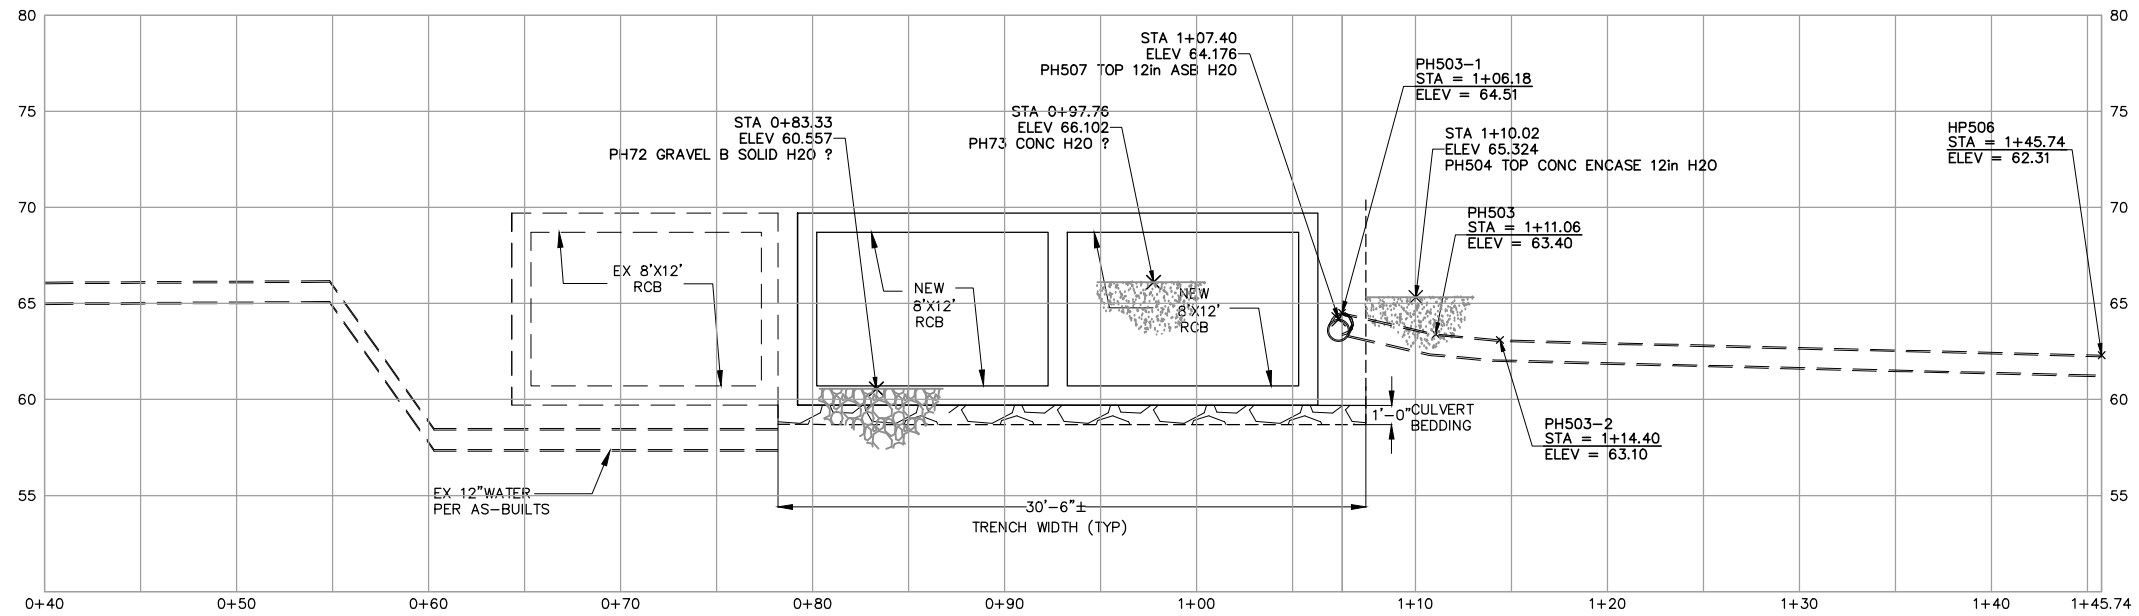

PROFILE- A

SCALE: HORZ. 1"=5'
VERT. 1"=1'

FOR REDUCED ENGLISH PLANS
ORIGINAL SCALE IS IN INCHES



REVISIONS

NO.	DESCRIPTION	BY	DATE	APPVD

APPROVED

COUNTY OF ALAMEDA ☆ PUBLIC WORKS AGENCY

ZONE NO. 6 PROJECT
IMPROVEMENTS OF LINE L
MISSION CREEK AT LEMOS LANE
ACWD WATER LINE RELOCATION
CROSS-SECTION

APPROVAL RECOMMENDED	MODES ISANG	DATE	SCALE
		MARCH 2014	AS SHOWN

WORK ORDER NO.	F##C##
SPECIFICATION NO.	FC ##-##
SHEET NO.	2 OF 2
FILE NO.	CB-###